


# APPENDIX A

- NOTES:**
1. DO NOT SCALE FROM DRAWING.
  2. ALL DIMENSIONS TO BE CHECKED ON SITE PRIOR TO COMMENCEMENT OF WORKS.
  3. THIS DRAWING IS COPYRIGHT TO LEICESTERSHIRE FIRE AND RESCUE.
  4. PERSONNEL SHOULD NOTE RELEVANT ITEMS REGARDING THE CONDITION OF THE EXISTING STRUCTURE CONTAINED WITHIN THE HEALTH & SAFETY FILE SHOULD THIS BE AVAILABLE.

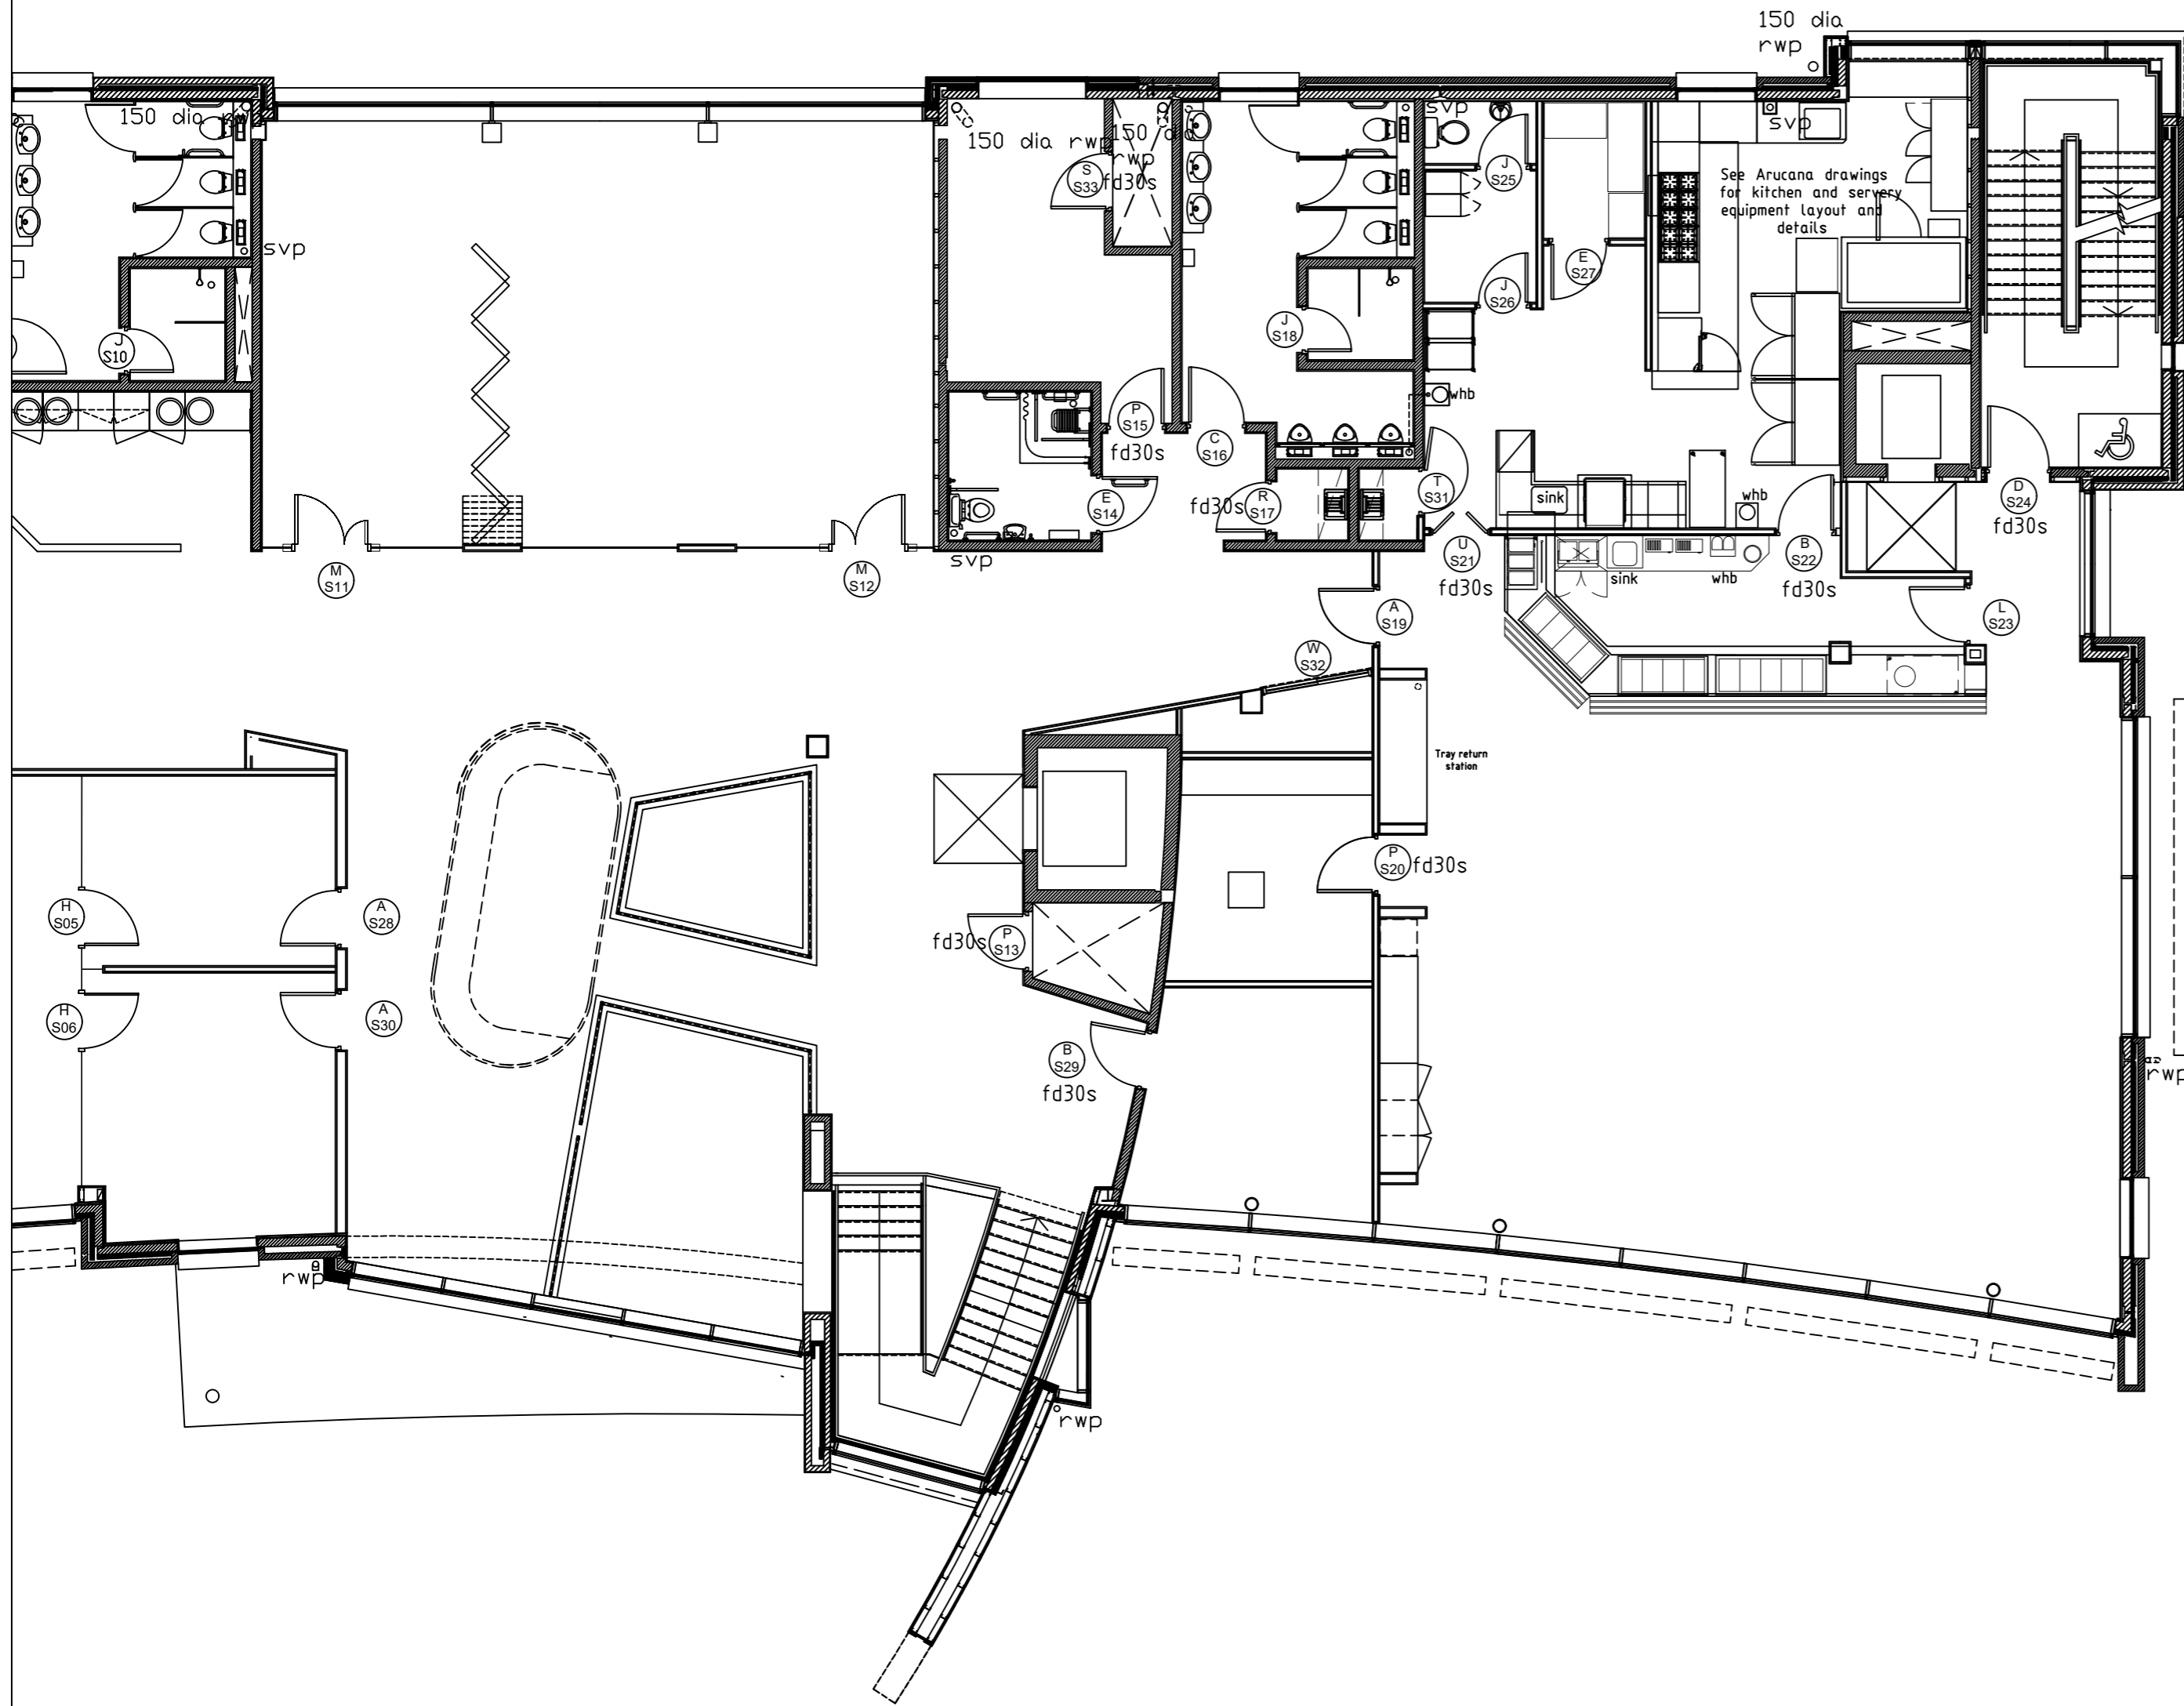

?	
REVISIONS	

<b>LEICESTERSHIRE</b> FIRE and RESCUE SERVICE		Estates Department Leicestershire Fire and Rescue Headquarters Geoff Monk Way Birstall
PROJECT NUMBER		TEL: 0116 2872241
PROJECT TITLE	Fire and Rescue Headquarters	

TITLE

Second Floor  
Alteration Works  
Existing Layout

DRAWING No	REV	SCALE
N/A		1:100@A2
DRAWN BY	DATE	
DC	09/12/2019	
CHECKED BY	SIZE/PLOT	
UERN	A2	
ACAD FILE	UERN	