









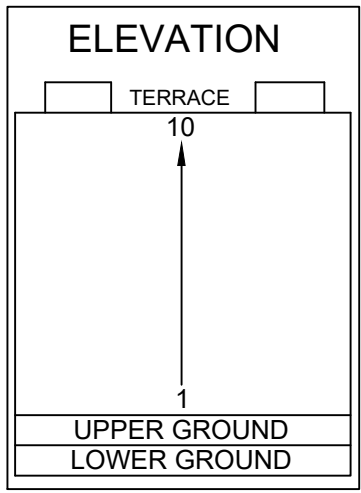
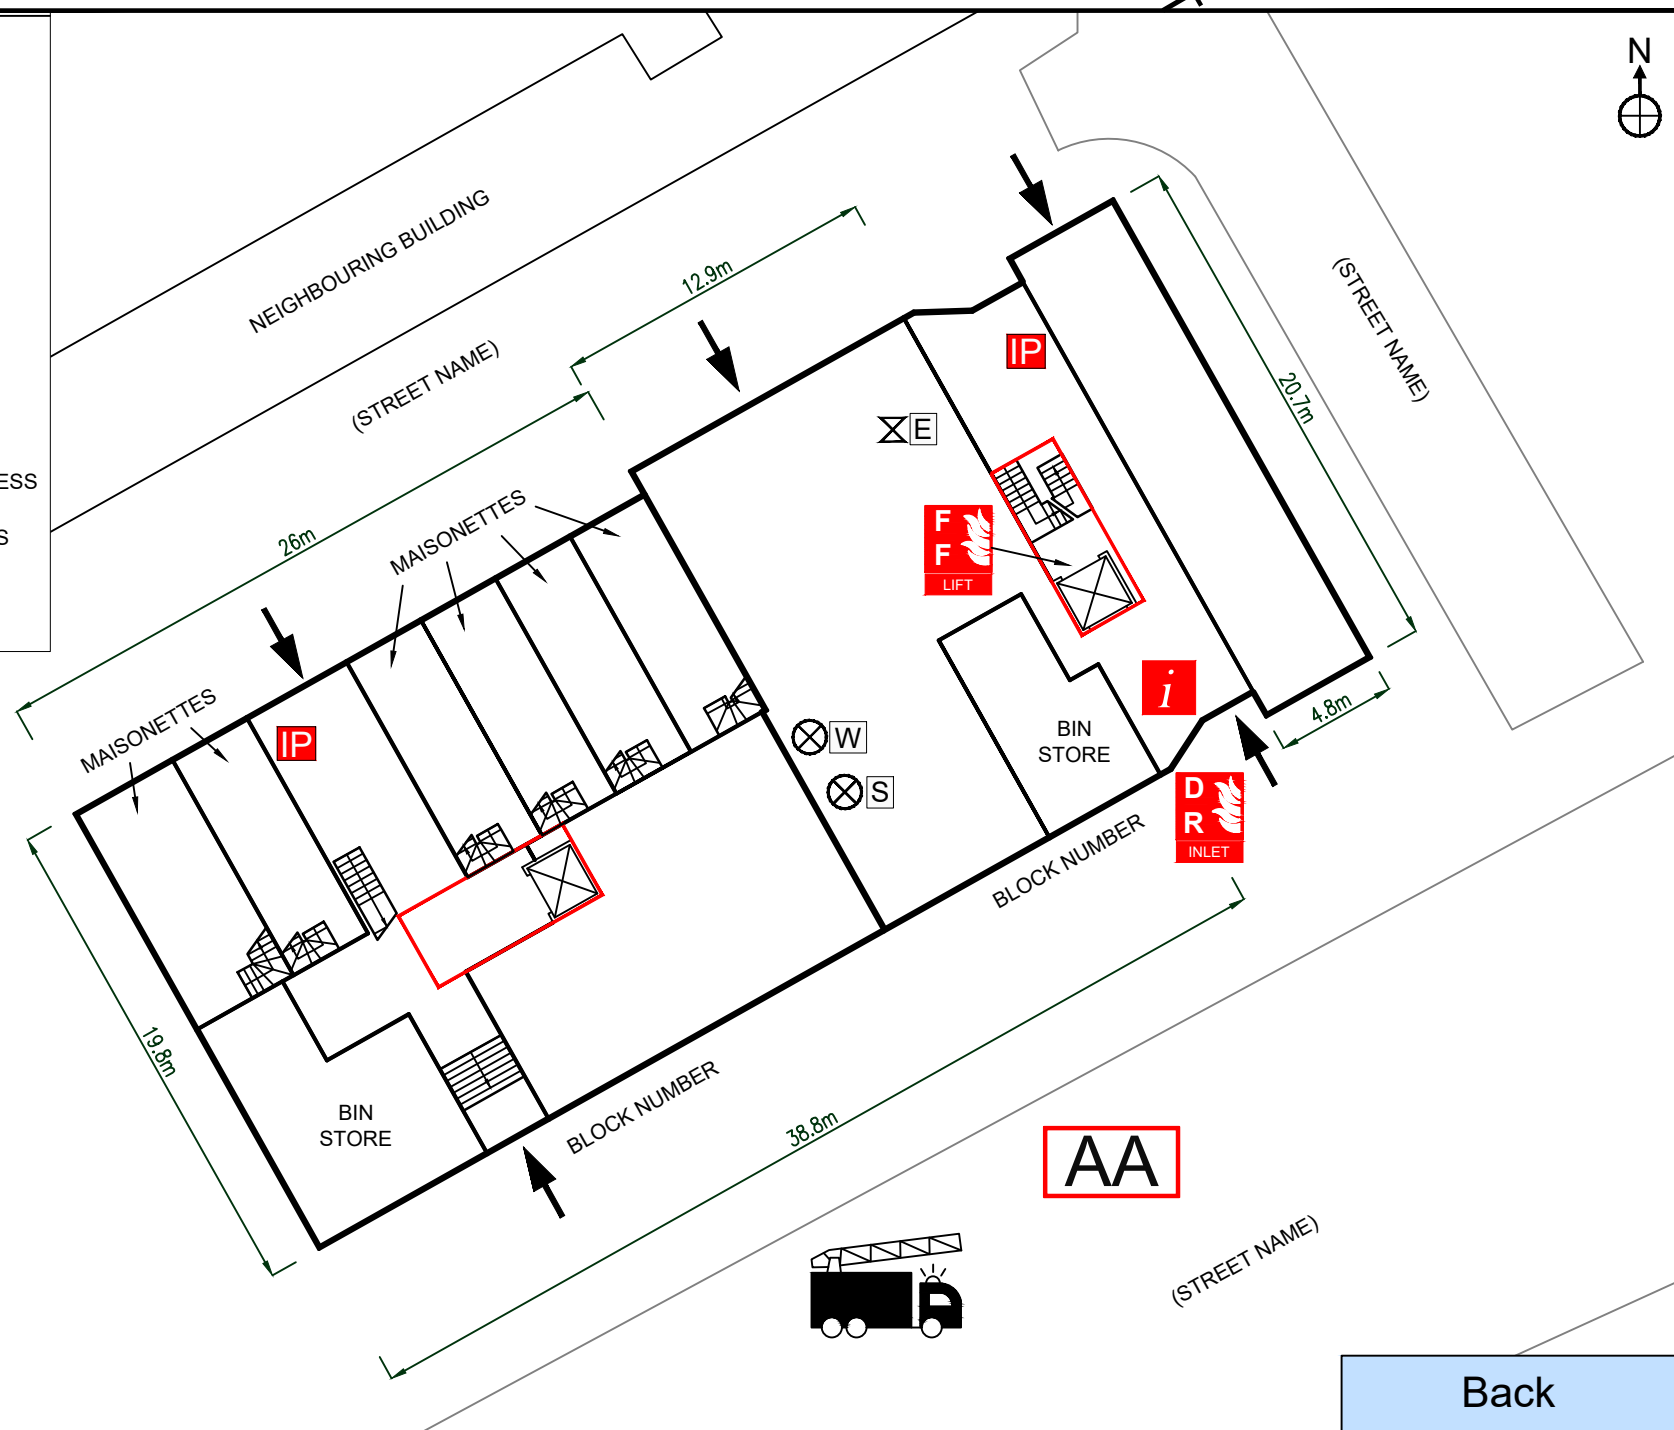


-  FIRE ALARM PANEL
-  ELECTRIC ISOLATION
-  WATER ISOLATION
-  SPRINKLER ISOLATION
-  ACCESS POINT
-  FIRE FIGHTING LIFT
-  DRY RISER INLET
-  AERIAL APPLIANCE ACCESS
-  FIRE APPLIANCE ACCESS
-  PREMISES INFORMATION BOX



Back