


APPENDIX B

- NOTES:**
1. DO NOT SCALE FROM DRAWING.
 2. ALL DIMENSIONS TO BE CHECKED ON SITE PRIOR TO COMMENCEMENT OF WORKS.
 3. THIS DRAWING IS COPYRIGHT TO LEICESTERSHIRE FIRE AND RESCUE.
 4. PERSONNEL SHOULD NOTE RELEVANT ITEMS REGARDING THE CONDITION OF THE EXISTING STRUCTURE CONTAINED WITHIN THE HEALTH & SAFETY FILE SHOULD THIS BE AVAILABLE.

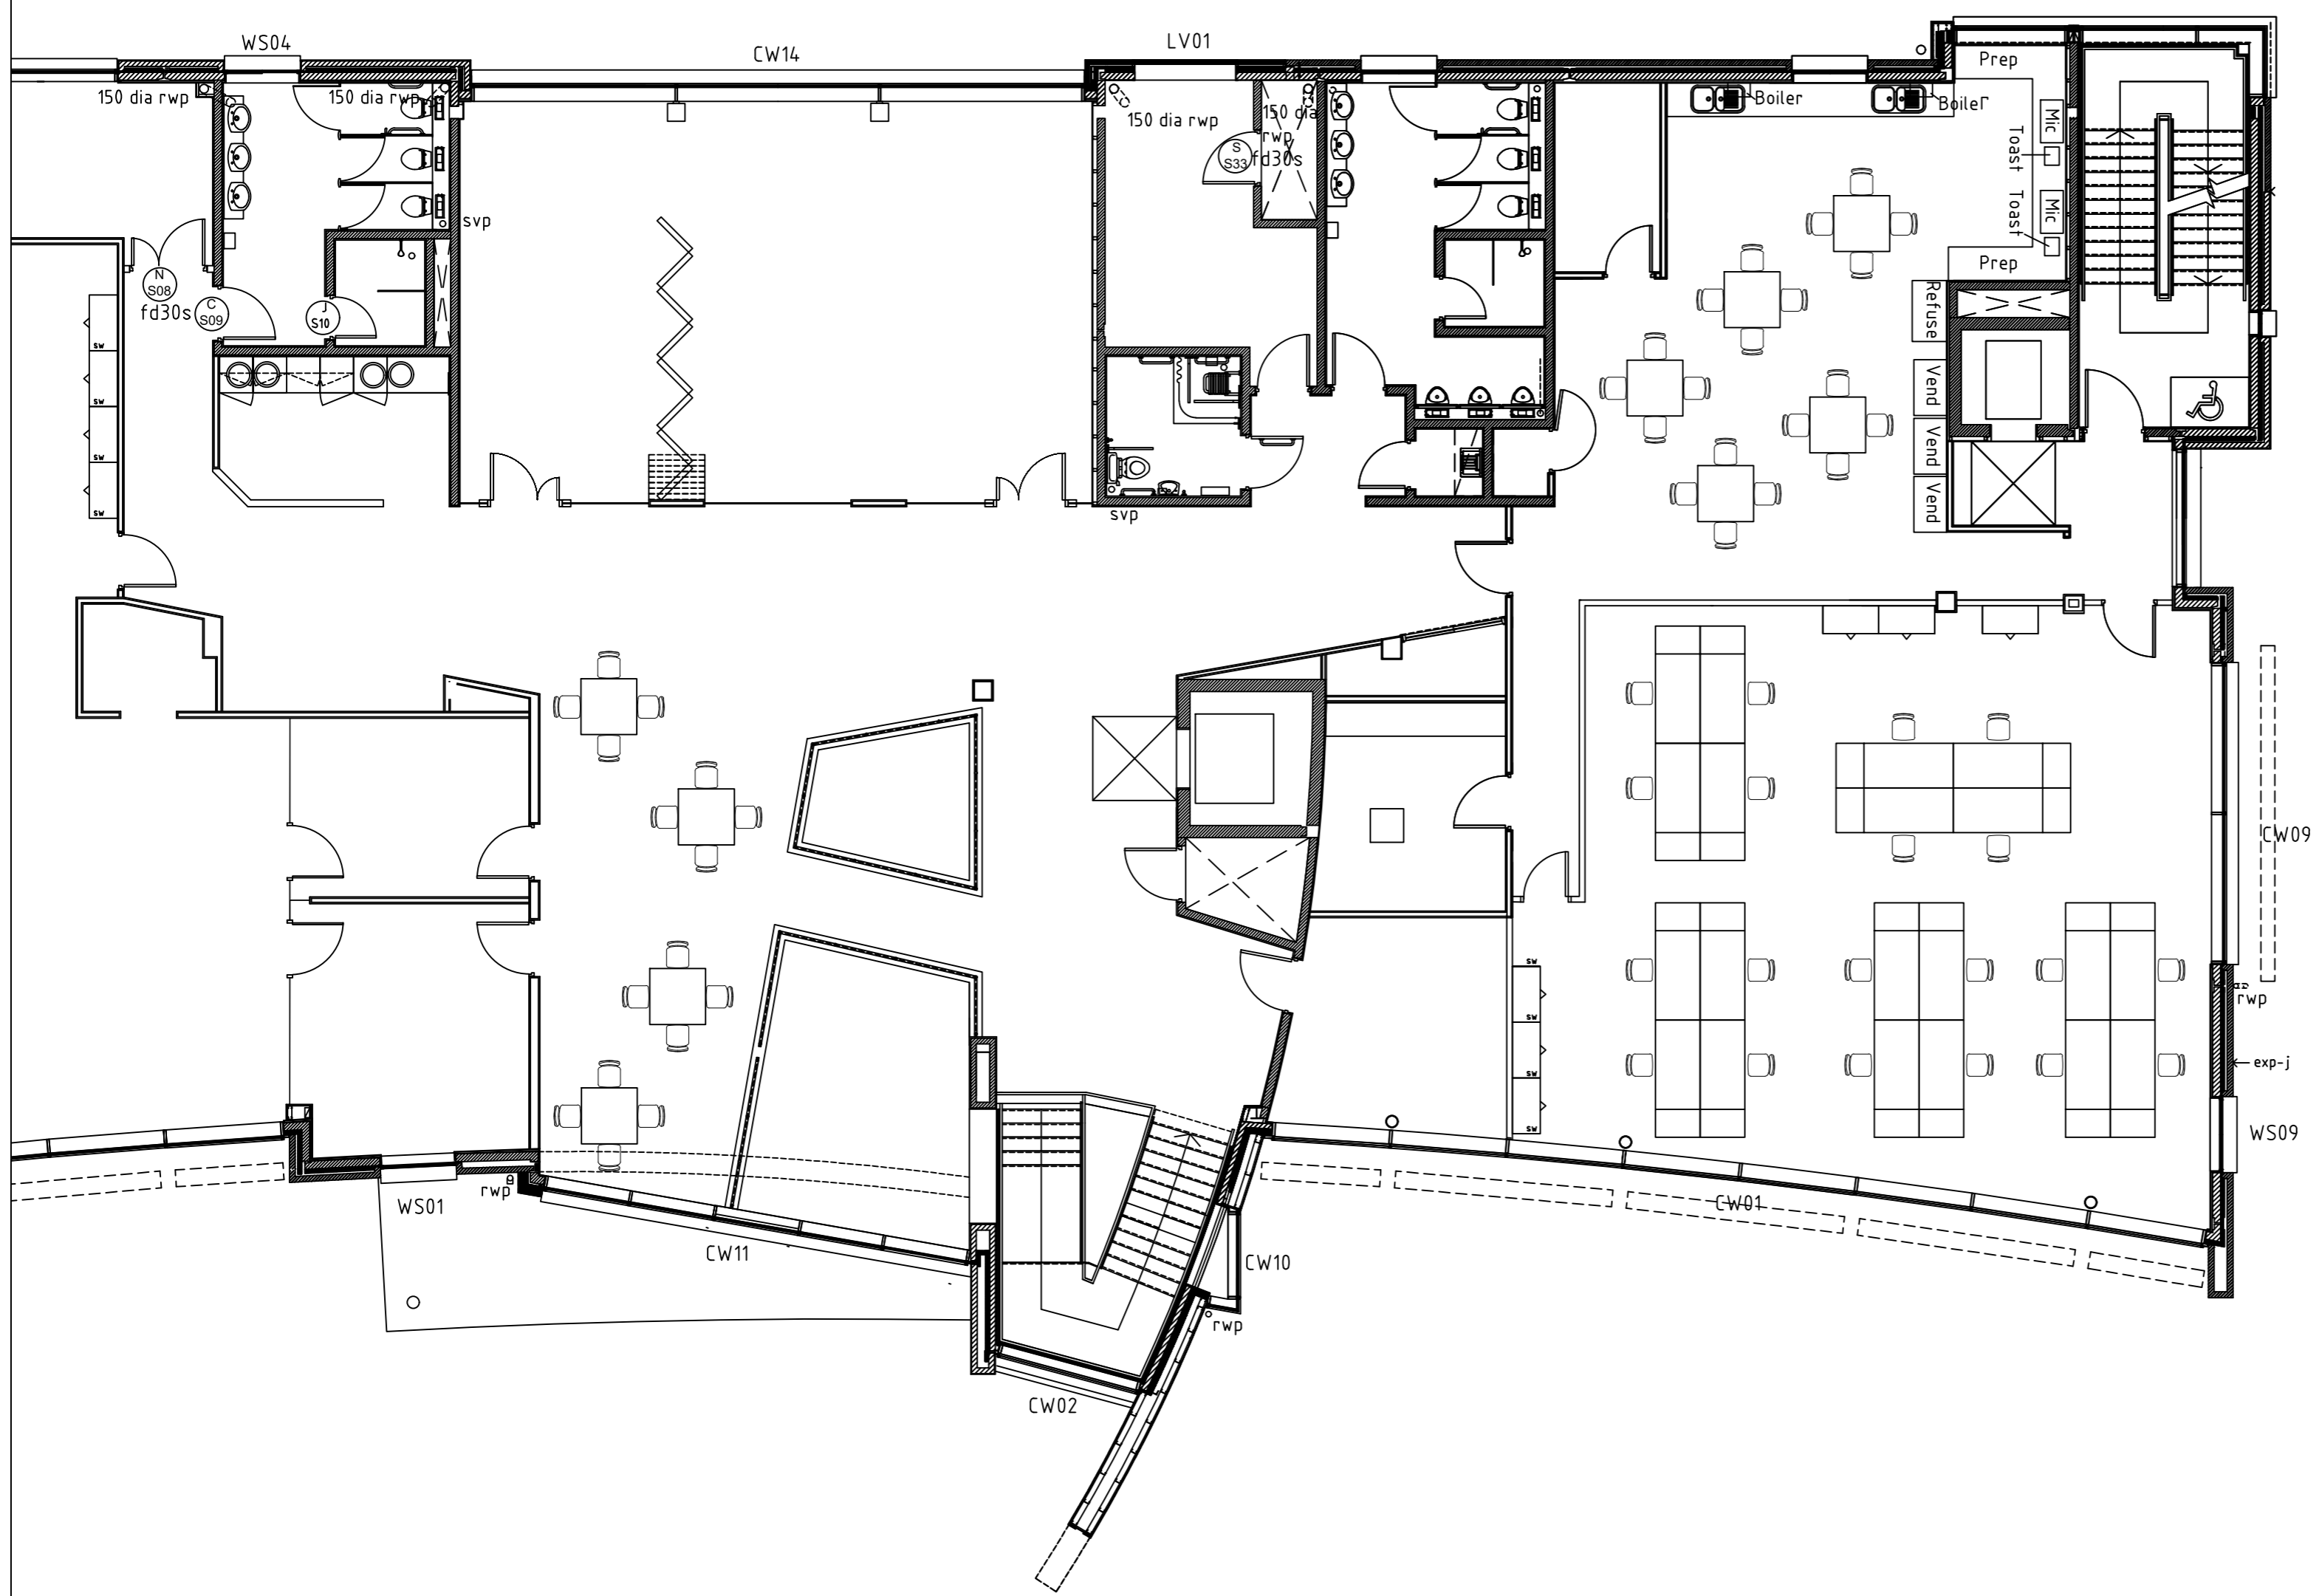

REVISIONS		
LEICESTERSHIRE FIRE and RESCUE SERVICE		Estates Department Leicestershire Fire and Rescue Headquarters Geoff Monk Way Birstall TEL: 0116 2872241
PROJECT NUMBER		
PROJECT TITLE	Fire and Rescue Headquarters	
TITLE		
Second Floor		
Feasibility Layout 6		
DRAWING No	REV	SCALE
N/A		1:50@A2
DRAWN BY	DATE	SIZE/PLOT
DC	12/10/2021	A2
CHECKED BY	UERN	
ACAD FILE		